


Anlage Prinzipskizze

Bergstr. /
(K6420)

Manneustr.

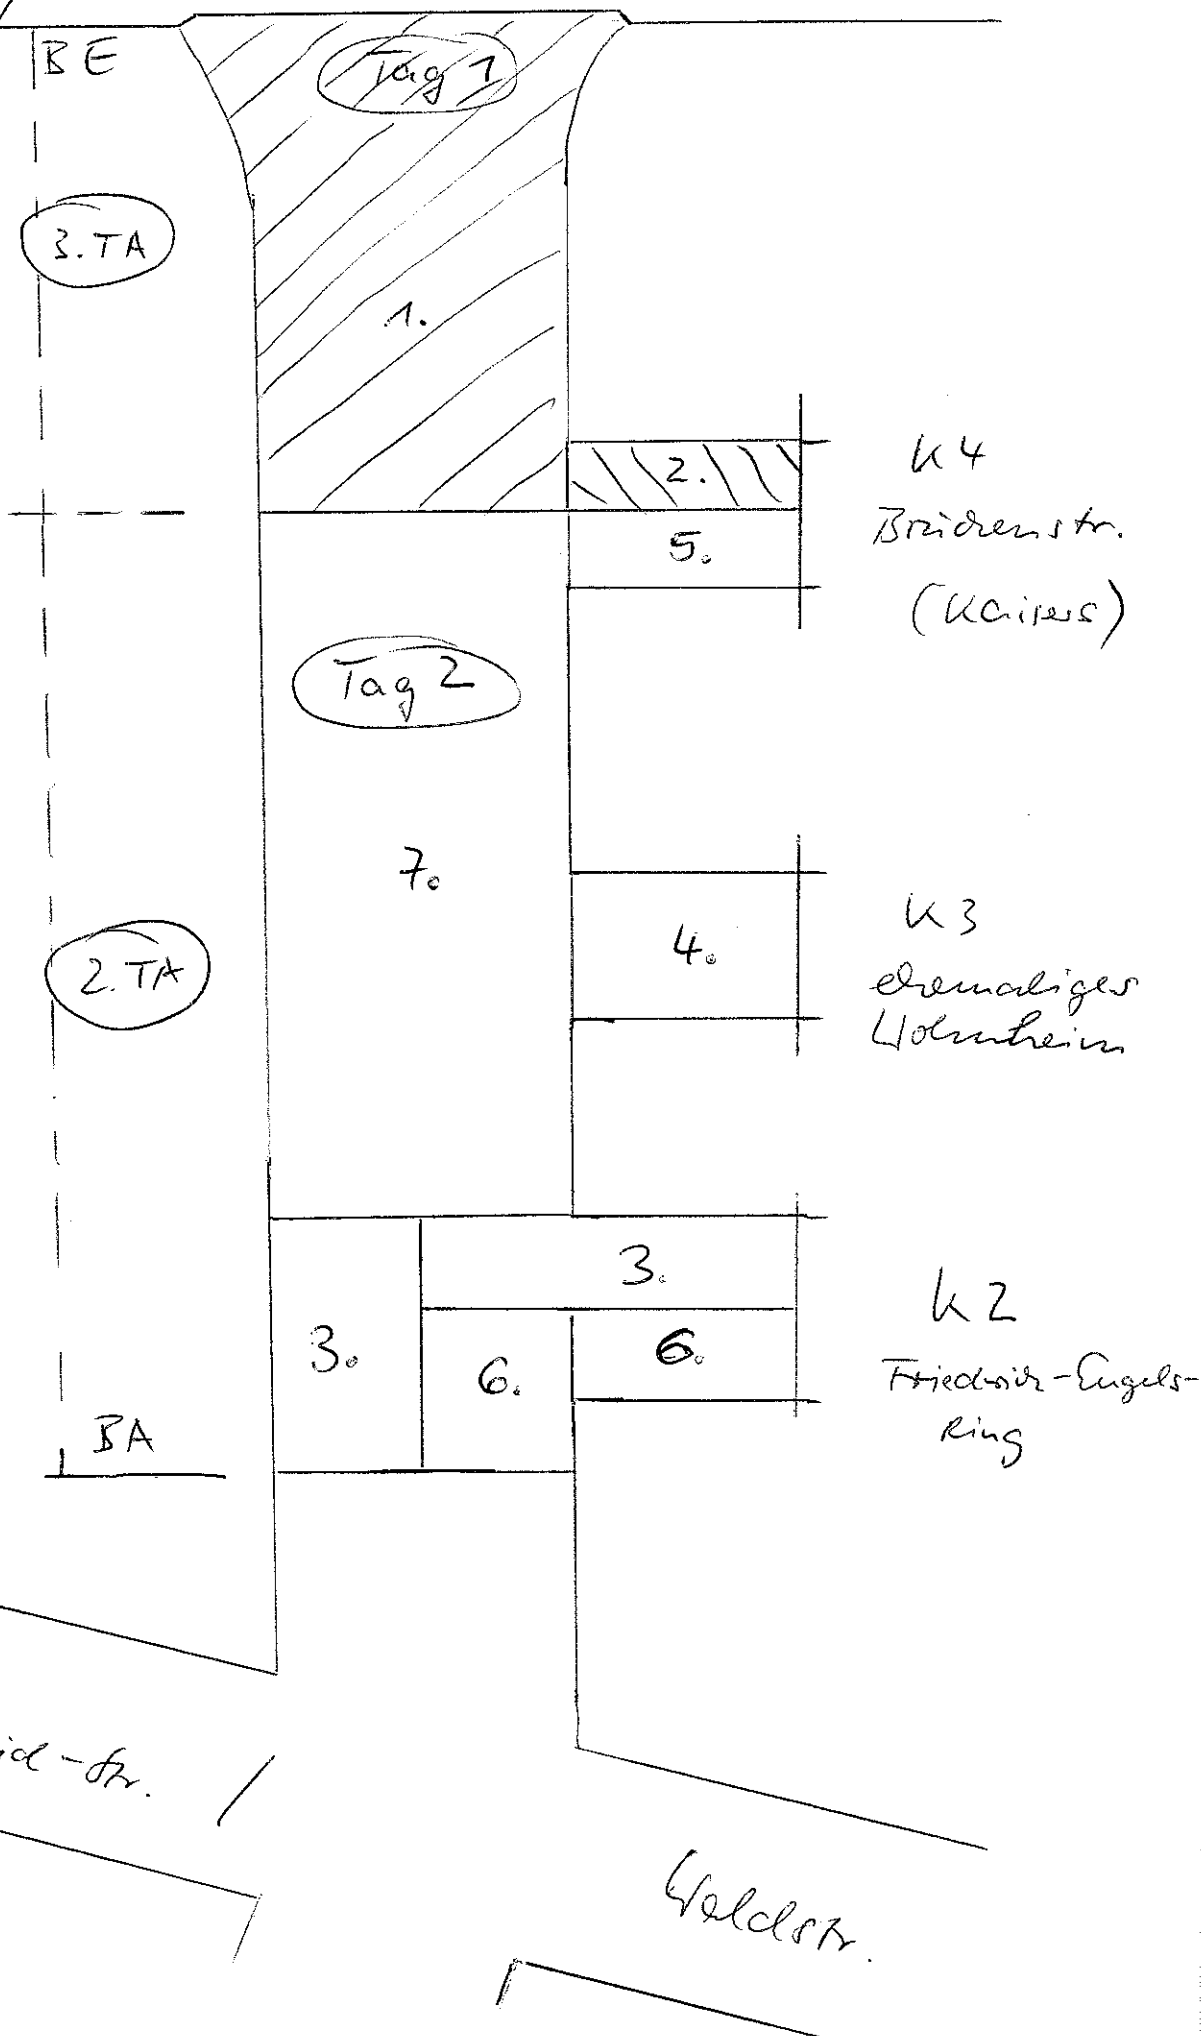

R.-Breitscheid-str. /

Geldstr.